


# CONTRACT 1 - 2019

## STREET AND UTILITY IMPROVEMENTS

### NORTH WALL STREET (CTH T), HANSEN STREET AND PINE STREET

#### VILLAGE OF DENMARK

##### BROWN COUNTY, WISCONSIN

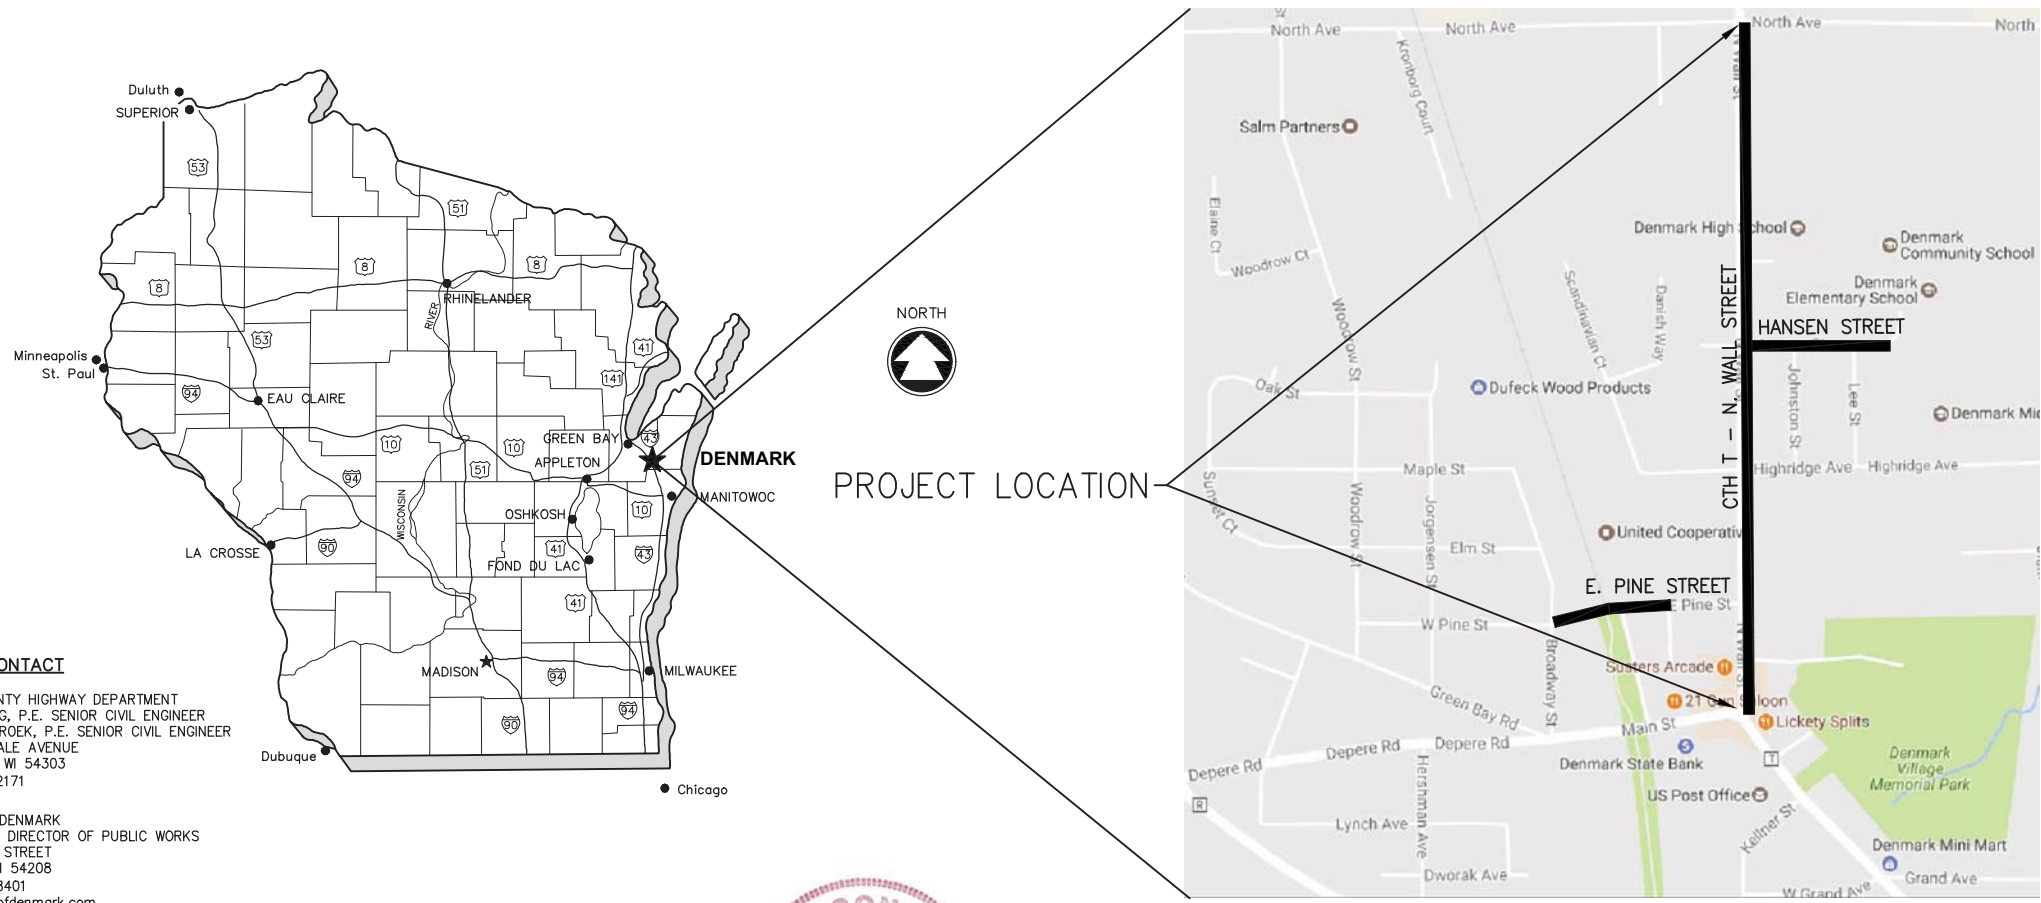

ACCEPTED FOR  
BROWN COUNTY HIGHWAY DEPT.

1/22/2019  
DATE

NICHOLAS S. UITENBROEK, P.E.  
ENGINEERING MANAGER  
SIGNATURE & TITLE OF OFFICIAL

---

ACCEPTED FOR  
VILLAGE OF DENMARK

1/22/2019  
DATE

ERIKA SISEL  
DIRECTOR OF PUBLIC WORKS  
SIGNATURE & TITLE OF OFFICIAL

ORIGINAL PLANS PREPARED BY

**McMAHON**  
ENGINEERS ARCHITECTS

1445 McMAHON DRIVE NEENAH, WI 54956  
Mailing: P.O. BOX 1025 NEENAH, WI 54957-1025  
Tel: (920) 751-4200 Fax: (920) 751-4284  
www.mcmgrp.com

DATE	SIGNATURE
1/22/2019	[Signature]
DATE	DATE
JANUARY 2019	JANUARY 2019
PROJECT NO.	PROJECT NO.
D0006-9-16-00361	D0006-9-16-00361

**CONTACT INFORMATION**

**UTILITIES**

CHARTER COMMUNICATIONS  
BRUCE HENRY  
1623 BROADWAY AVENUE  
SHEBOYGAN, WI 53081  
(920) 263-0074 - CELL  
bruce.henry@charter.com

CENTURYLINK  
MATT GUNDERSON  
212 CHURCH AVENUE  
CASCO, WI 54205  
(920) 837-2344  
matt.gunderson@centurylink.com

WISCONSIN PUBLIC SERVICE GAS  
JUSTIN J. LOHRENTZ, P.E.  
2850 S. ASHLAND AVENUE  
GREEN BAY, WI 54304  
(920) 433-1650  
JUSTIN.LOHRENTZ@WISCONSINPUBLICSERVICE.COM

WISCONSIN PUBLIC SERVICE ELECTRIC  
RANDY D. STEIER  
2850 S. ASHLAND AVENUE  
GREEN BAY, WI 54304  
(920) 617-5167  
RDSTEIER@WISCONSINPUBLICSERVICE.COM

**OWNER CONTACT**

BROWN COUNTY HIGHWAY DEPARTMENT  
WILLIAM BERG, P.E. SENIOR CIVIL ENGINEER  
NICK UITENBROEK, P.E. SENIOR CIVIL ENGINEER  
2198 GLENDALE AVENUE  
GREEN BAY, WI 54303  
(920) 662-2171

VILLAGE OF DENMARK  
ERIKA SISEL, DIRECTOR OF PUBLIC WORKS  
118 E. MAIN STREET  
DENMARK, WI 54208  
(920) 863-8401  
erika@villageofdenmark.com  
LEW MILLER, WATER & SEWER (920) 680-2794

**DESIGN CONTACT**

McMAHON MICK MAGALSKI 1445 McMAHON DRIVE NEENAH, WI 54956 (920) 751-4200 PMagalski@mcmgrp.com	McMAHON MATT GREELY 1445 McMAHON DRIVE NEENAH, WI 54956 (920) 751-4200 MGREELY@mcmgrp.com
--	--

**DIGGERS HOTLINE**

Dial 811 or (800) 242-8511  
www.DiggersHotline.com



**SHEET INDEX**

- 1-2 ABBREVIATIONS, SYMBOLS & NOTES
- 3 SURVEY CONTROL
- 4 GENERAL NOTES
- 5-9 TYPICAL SECTIONS
- 10-21 CONSTRUCTION DETAILS
- 22-30 UTILITY PLAN & PROFILE SHEETS
- 31-37 PAVEMENT PLAN & PROFILE SHEETS
- 38-41 PAVEMENT MARKING & SIGNING DETAILS
- 42-44 EROSION CONTROL DETAILS
- 45-95 CROSS SECTIONS

W:\PROJECTS\0000691600361\CADD\Civil3D\Plan Sheets\CTH T - NORTH WALL ST. Cover Notes.dwg, CTH T TITLE, 1/22/2019 4:16:03 PM, skellier, 12

skellier, W:\PROJECTS\0000691600361\CADD\Civil3D\Plan Sheets\CTH T - NORTH WALL ST. Cover Notes.dwg, cth t title, Plot Date: 1/22/2019 4:16 PM, xref:none